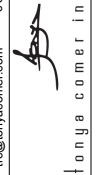


1
1.1
BASE UNIT PLAN - UNIT 104 TYPICAL
 1/4" = 1'-0"

tonya comer, nba, lla
 tce@tonyacomer.com
 o 215.667.8464
 c 301.538.7650

 tonyacomerinteriors
 philadelphia, pa
 www.tonyacomer.com

PROJECT NAME:
THE TRENTON
 PROJECT ADDRESS:
 S. TRENTON AVENUE
 ATLANTIC CITY, NJ


NO.	REVISION	DATE
1	DESIGN PLANS	6-21-17

DRAWN BY:
JFH
 SCALE:
 AS NOTED
 DATE:
 06-14-2017


DRAWING TITLE:
UNIT PLAN - UNIT 104 - TYPICAL
 ISSUED DATE: MAR. 31, 2014

ID-1.1

PROJECT ID:

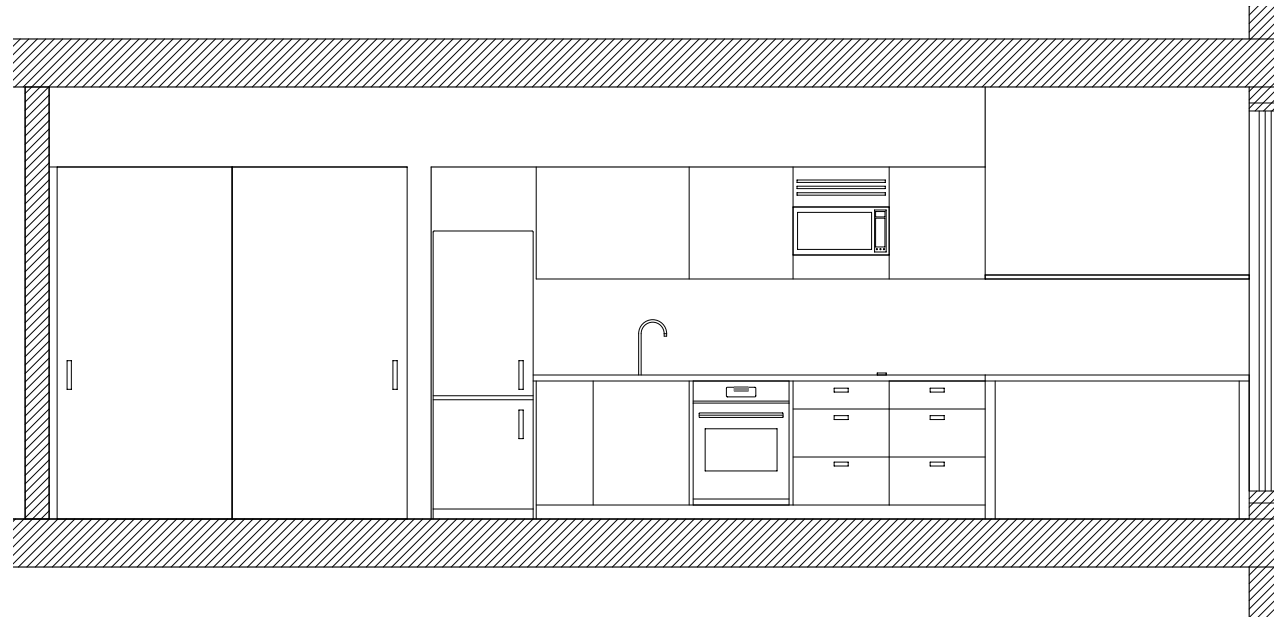

1 **BASE UNIT - KITCHEN ELEVATION**
 1.2 1/4" = 1'-0"

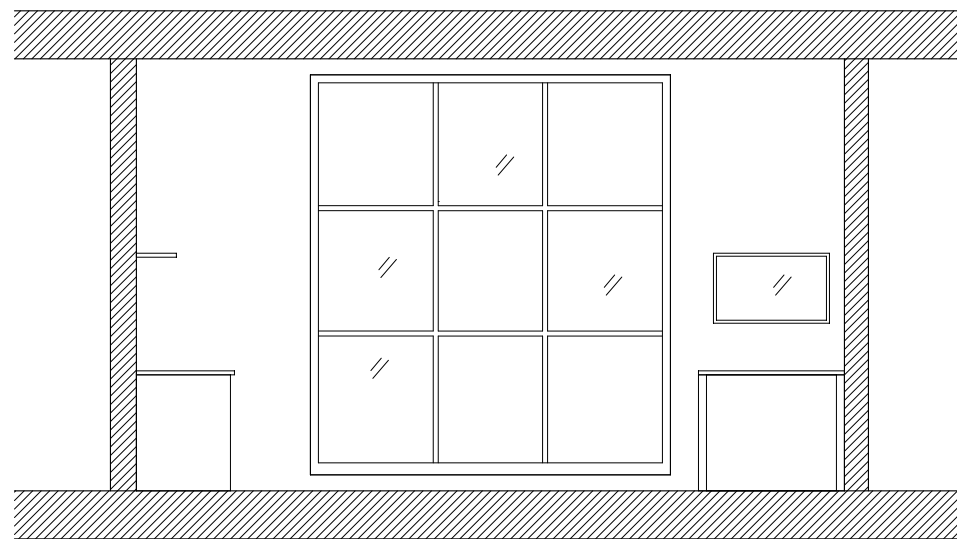

2 **BASE UNIT - WINDOW ELEVATION**
 1.2 1/4" = 1'-0"

tonya conner, nba, ifca
 ttc@tonyacomer.com o 215.667.8464
 c 301.538.7650
 tonyacomerinteriors
 philadelphia, pa www.tonyacomer.com


PROJECT NAME:
THE TRENTON
 PROJECT ADDRESS:
 S. TRENTON AVENUE
 ATLANTIC CITY, NJ

NO.	REVISION	DATE
1	DESIGN PLANS	6-21-17

DRAWN BY: JFH
 SCALE: AS NOTED
 DATE: 06-14-2017

DRAWING TITLE:
**BASE UNIT
 ELEVATIONS**
 ISSUED DATE: MAR. 31, 2014

ID-1.2
 PROJECT ID:

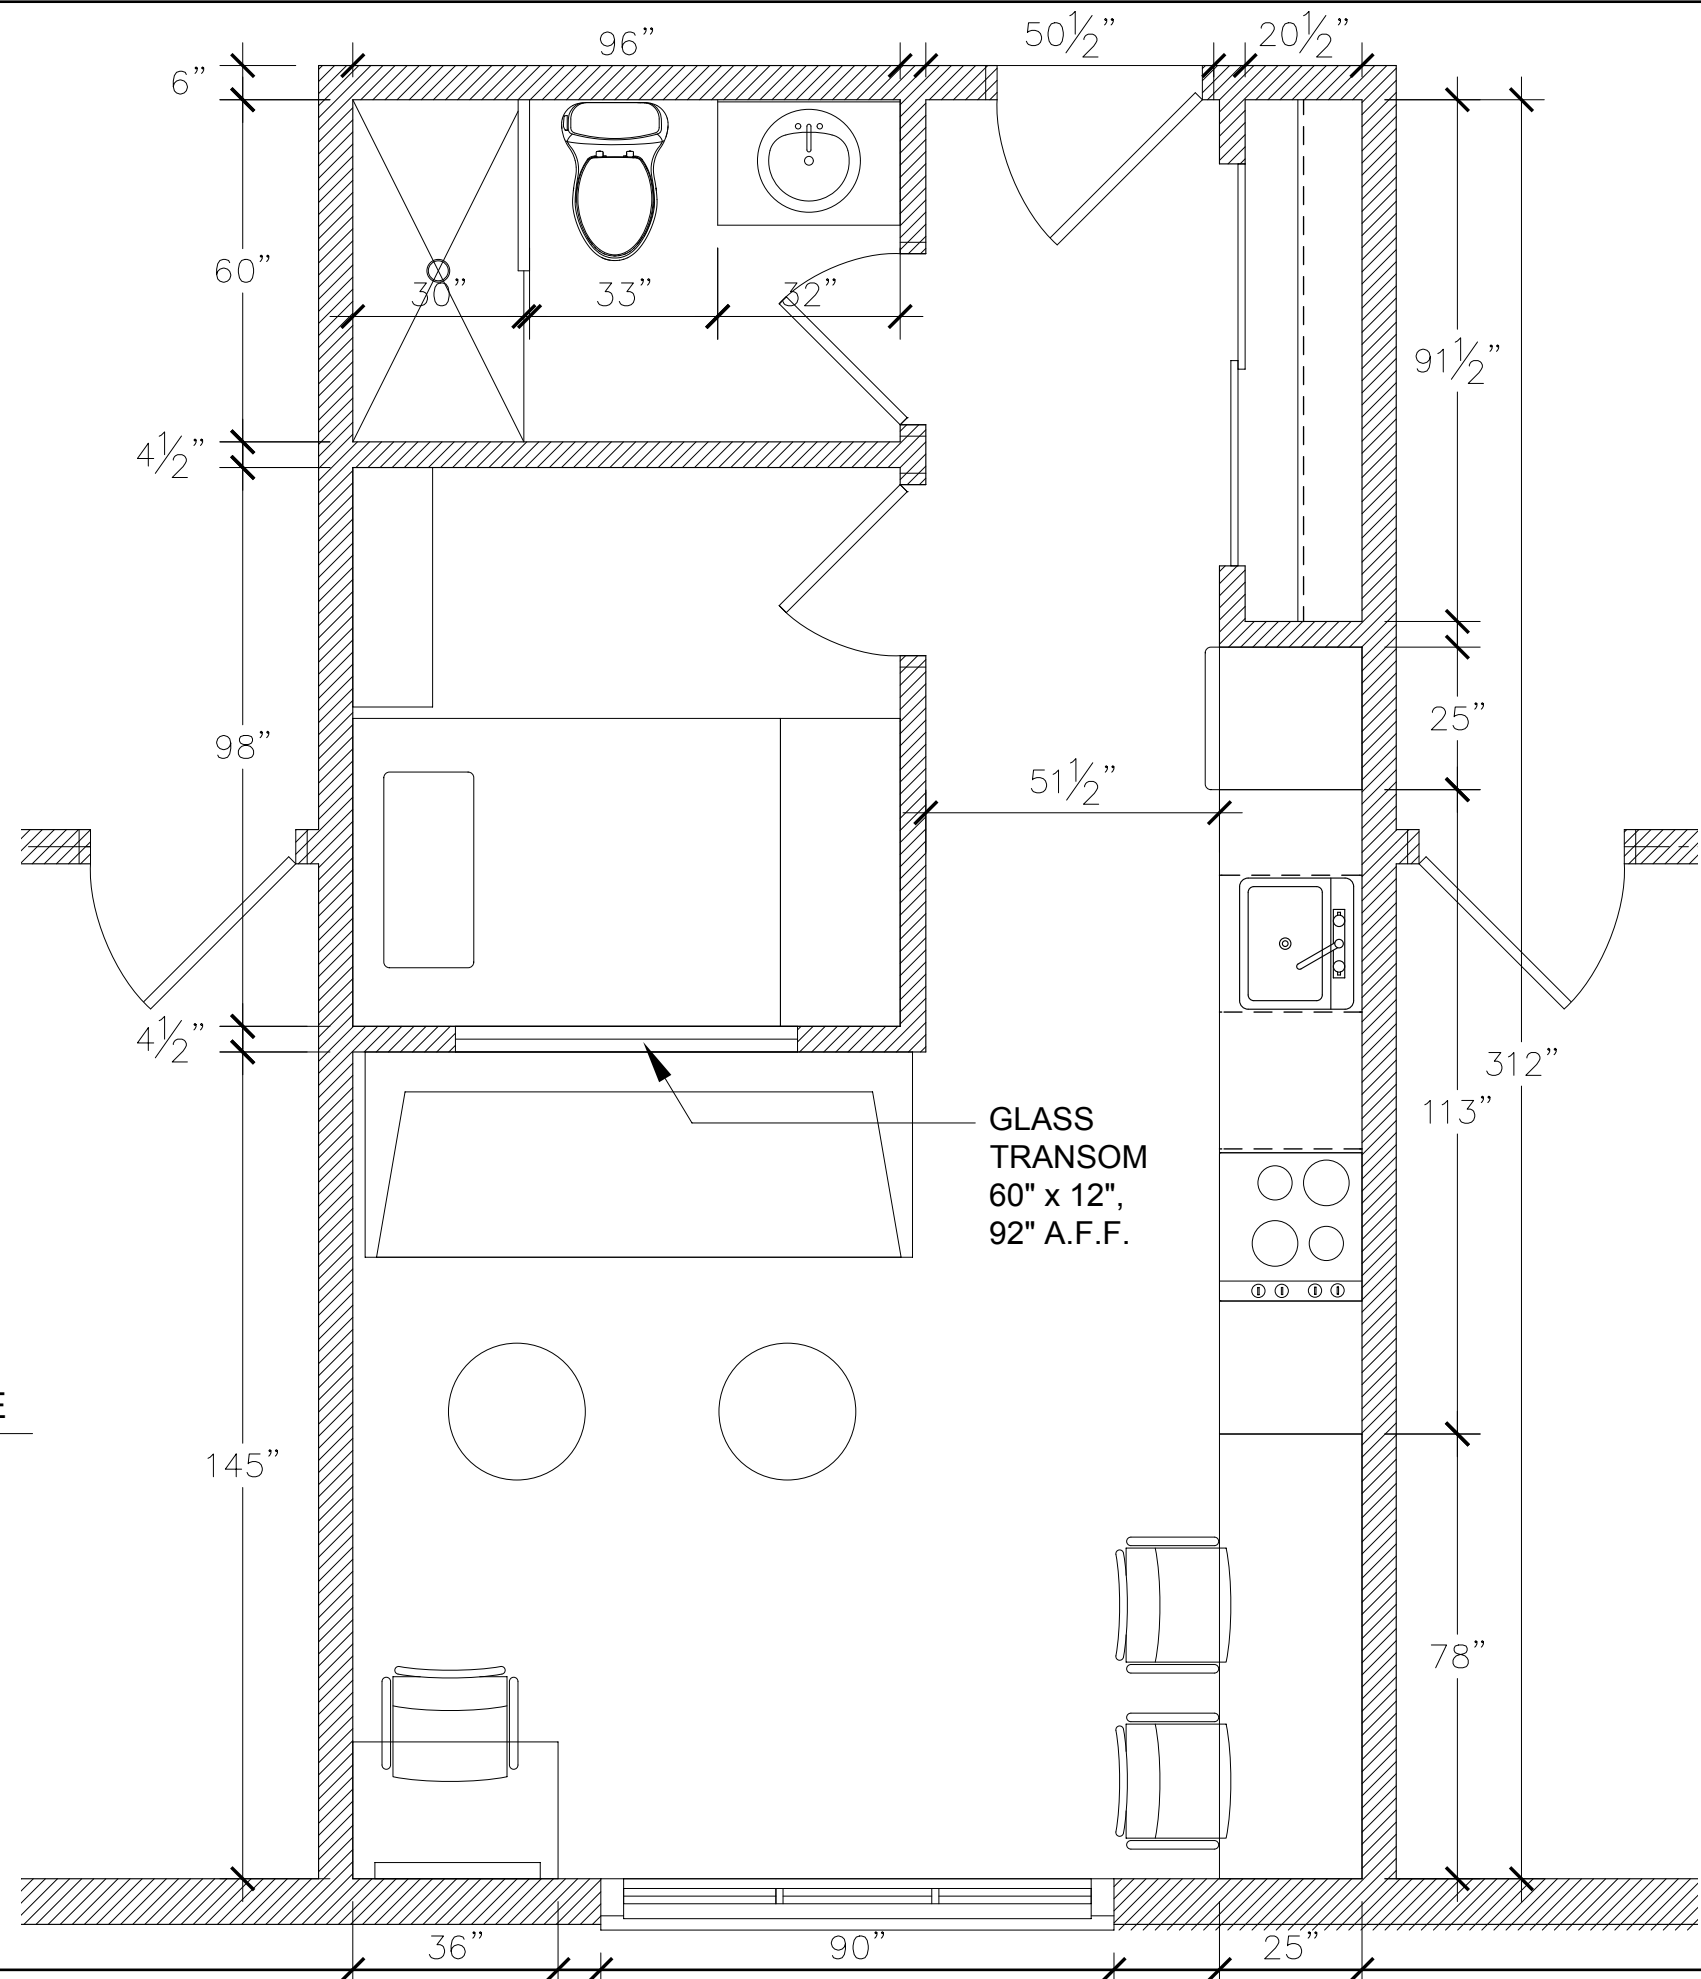

1 BASE UNIT PLAN - UNIT 131 FULL SIZE
 1.3 1/4" = 1'-0"

tonya comer, nba, ifca
 ttc@tonyacomer.com
 o 215.667.8464
 c 301.538.7650
 tonyacomerinteriors
 philadelphia, pa www.tonyacomer.com

PROJECT NAME:
 THE TRENTON
 PROJECT ADDRESS:
 S. TRENTON AVENUE
 ATLANTIC CITY, NJ

NO.	REVISION	DATE	SCALE:	DATE:
1	DESIGN PLANS	6-21-17	AS NOTED	06-14-2017
DRAWN BY:			JFH	

DRAWING TITLE:
 UNIT PLAN - UNIT
 131
 ISSUED DATE: MAR. 31, 2014

ID-1.3

PROJECT ID: